
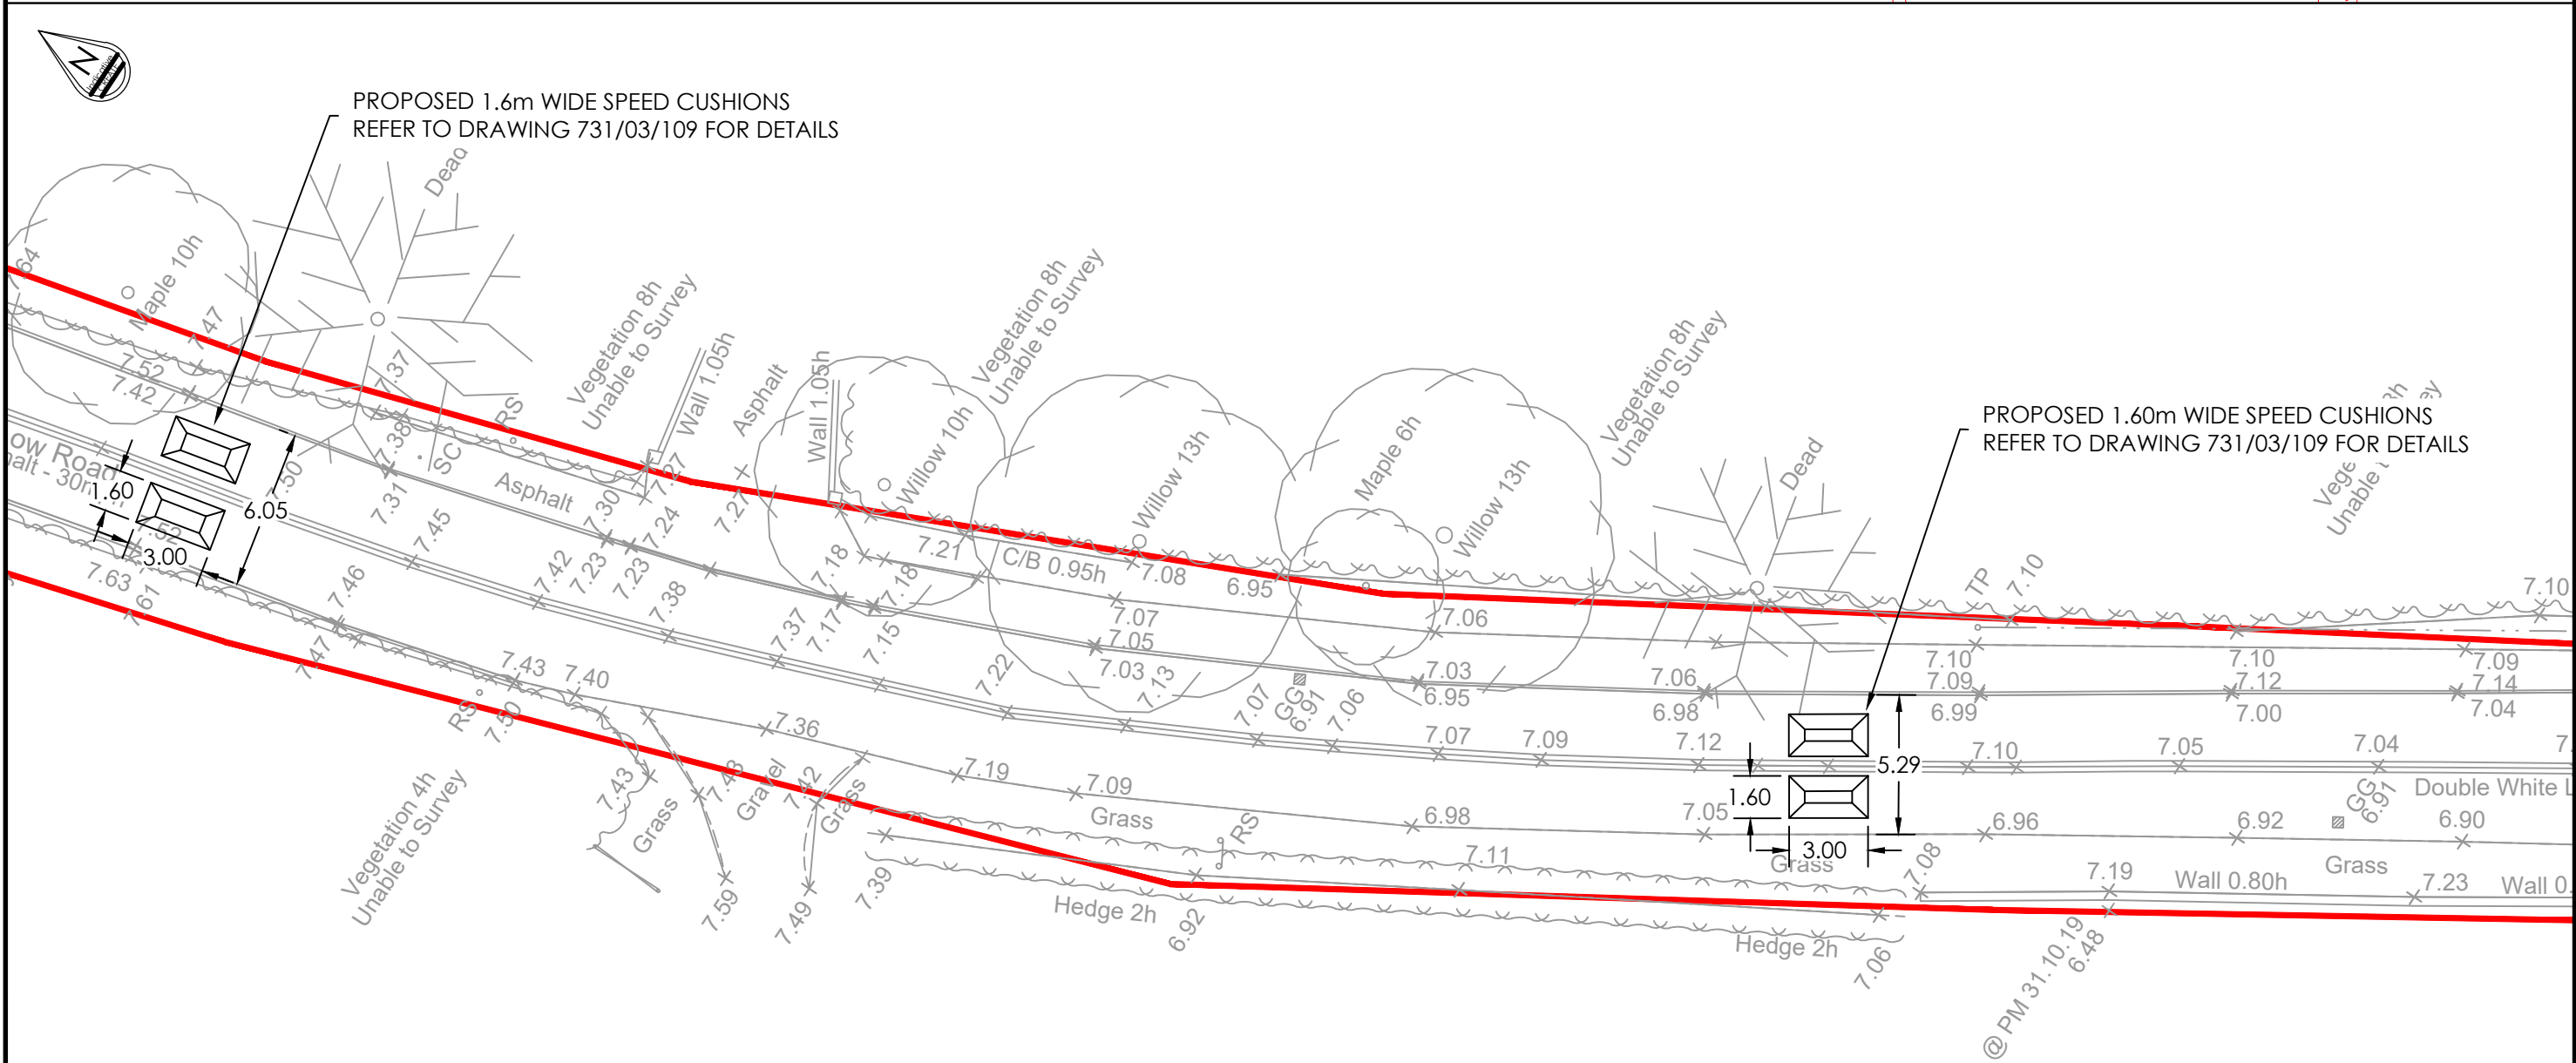


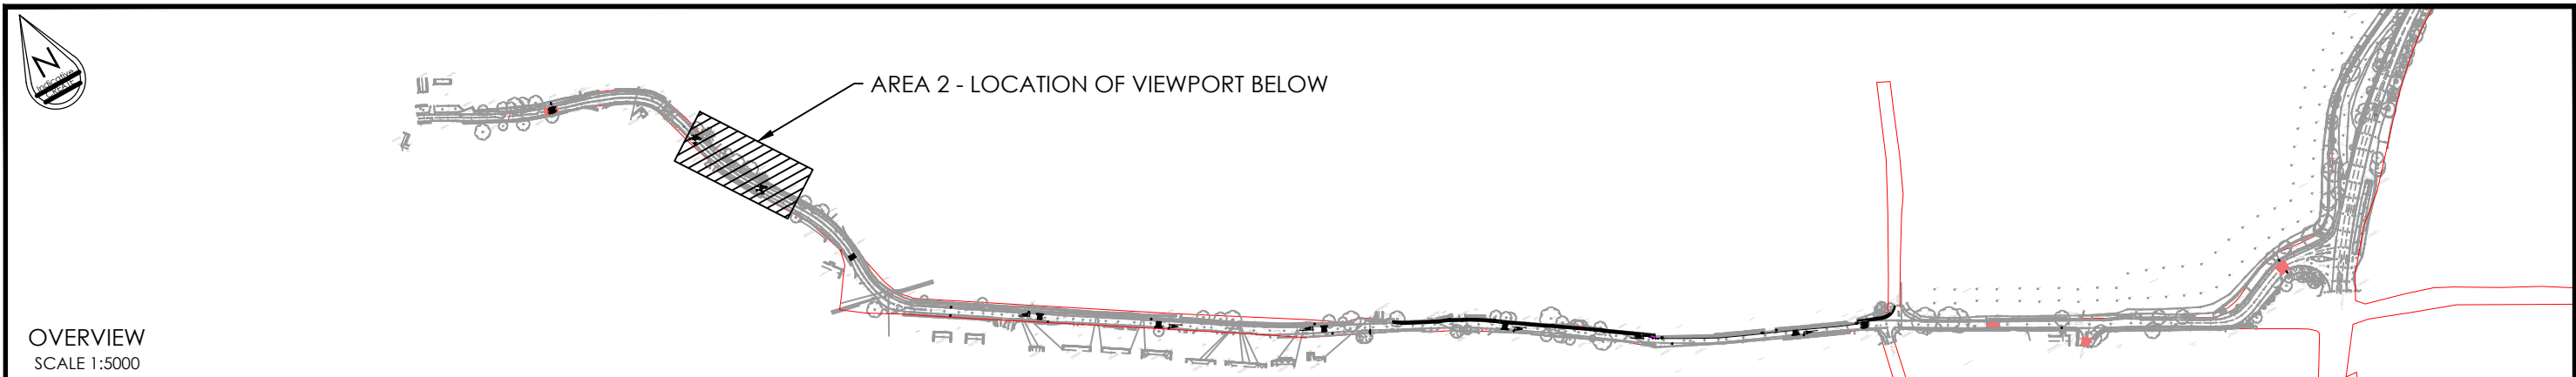

- NOTES:
- ALL DIMENSIONS ARE IN METRES UNLESS OTHERWISE SPECIFIED.
 - THIS DRAWING IS TO BE READ IN CONJUNCTION WITH ALL OTHER CONSULTANTS DRAWINGS AS APPROPRIATE.
 - ALL WORKS TO BE IN ACCORDANCE WITH SPECIFICATION FOR HIGHWAY WORKS 1998.
 - THE CONTRACTOR SHALL BE RESPONSIBLE FOR VERIFYING THE LOCATIONS OF ANY EXISTING STATUTORY UTILITIES, ALONG WITH ANY ADOPTABLE AND PRIVATE DRAINAGE THAT MAY BE AFFECTED BY THE PROPOSED WORK.
 - NO WORK SHALL BE UNDERTAKEN WITHIN THE PUBLIC HIGHWAY UNTIL A LICENSE HAS BEEN ISSUED BY NORFOLK COUNTY COUNCIL.

Create Consulting Engineers accept no responsibility for any unauthorised amendments to this drawing. Only figured dimensions are to be worked to. COPYRIGHT © RESERVED

A	01.11.22	UPDATED SPEED CUSHION SIZE AS PER RSA COMMENTS			LJM
REV	DATE	AMENDMENT DETAILS			DRAWN
					APPROVED

PROJECT APEX BUSINESS PARK	DATE 21.02.22	DRAWING STATUS INFORMATION	
	SCALE(S) 1:250	DESIGNED LJM	DRAWN LJM
		CHECKED BWA	APPROVED BWA
	JOB No 731		
DRAWING TITLE S278 LOW ROAD GENERAL ARRANGEMENT AREA 2		DRAWING No 03/222	
CLIENT NORWICH APEX LTD		REVISION A	



create
CONSULTING
ENGINEERS LTD



www.createconsultingengineers.co.uk

ORIGINAL SHEET SIZE - A3 Landscape
DO NOT SCALE