
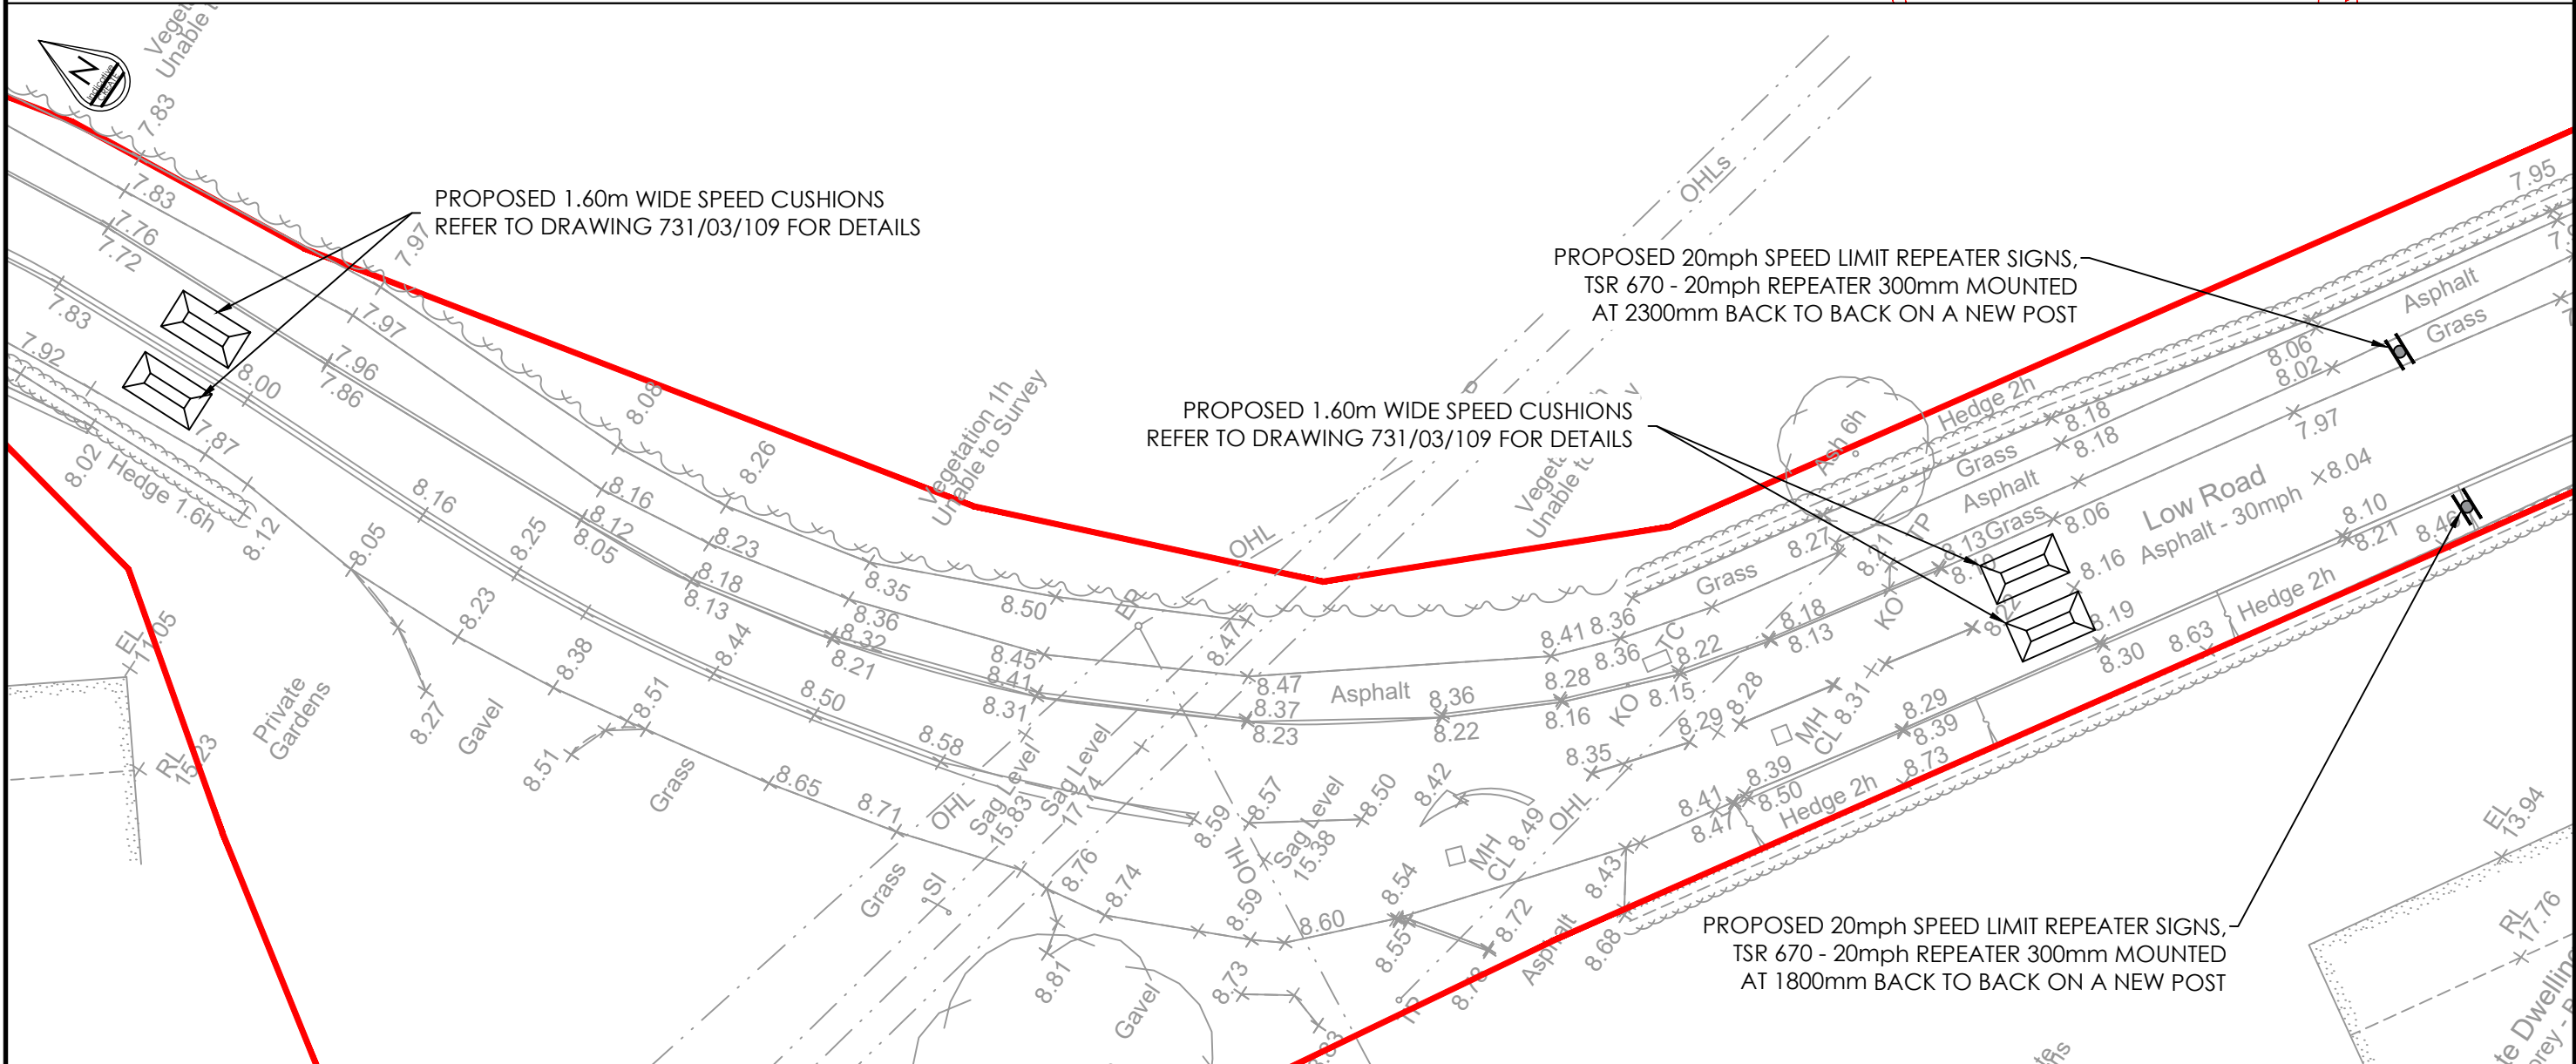


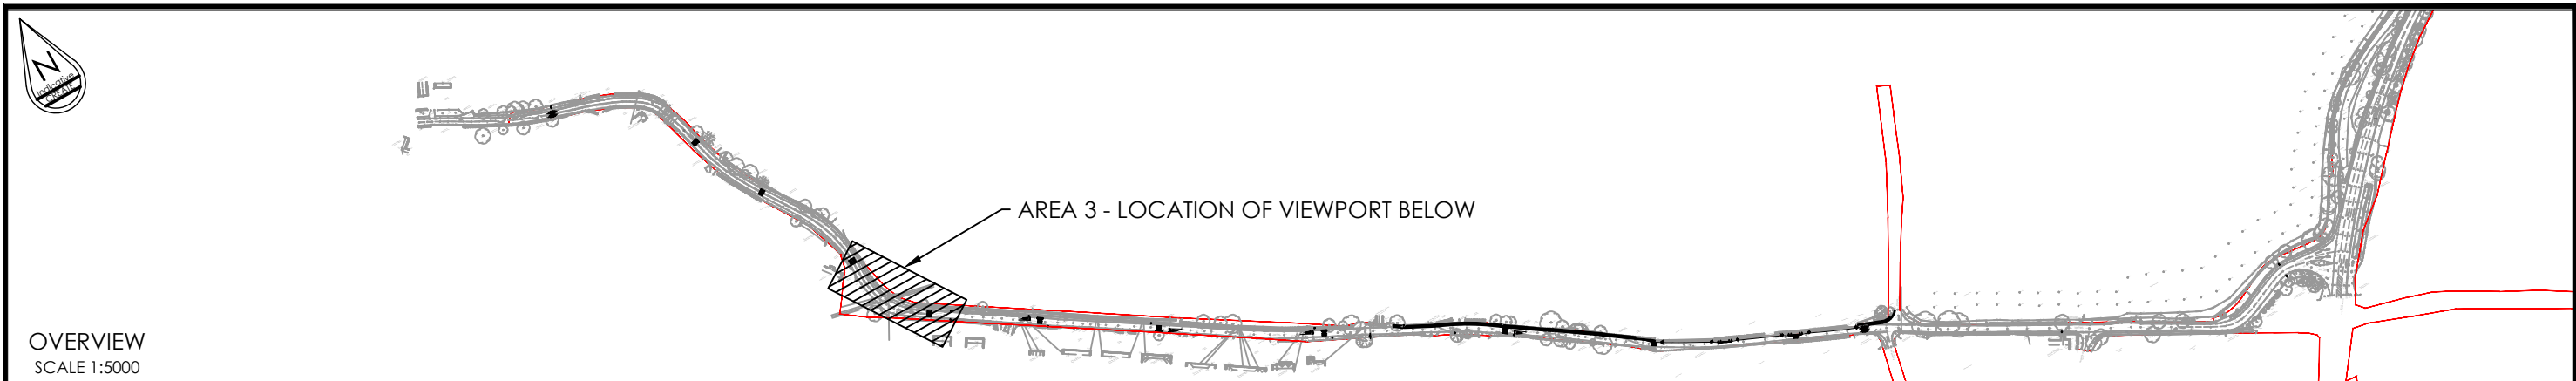

NOTES:

- ALL DIMENSIONS ARE IN METRES UNLESS OTHERWISE SPECIFIED.
- THIS DRAWING IS TO BE READ IN CONJUNCTION WITH ALL OTHER CONSULTANTS DRAWINGS AS APPROPRIATE.
- ALL WORKS TO BE IN ACCORDANCE WITH SPECIFICATION FOR HIGHWAY WORKS 1998.
- THE CONTRACTOR SHALL BE RESPONSIBLE FOR VERIFYING THE LOCATIONS OF ANY EXISTING STATUTORY UTILITIES, ALONG WITH ANY ADOPTABLE AND PRIVATE DRAINAGE THAT MAY BE AFFECTED BY THE PROPOSED WORK.
- ALL ROAD MARKINGS ARE TO TSRGD 2016, DIAGRAM NUMBERS AS STATED ON THE PLAN.
- ALL WIDTHS AND SIZES OF ROAD MARKINGS CAN BE FOUND IN TSRGD 2016 AND ARE TO BE INSTALLED AS PER THE MANUFACTURES INSTRUCTIONS.
- ALL ROAD MARKINGS ARE TO BE WHITE THERMOPLASTIC UNLESS OTHERWISE STATED.
- NO WORK SHALL BE UNDERTAKEN WITHIN THE PUBLIC HIGHWAY UNTIL A LICENSE HAS BEEN ISSUED BY NORFOLK COUNTY COUNCIL.

Create Consulting Engineers accept no responsibility for any unauthorised amendments to this drawing. Only figured dimensions are to be worked to. COPYRIGHT © RESERVED

REV	DATE	AMENDMENT DETAILS	DRAWN	APPROVED
B	05.03.24	ADDITIONAL CUSHIONS AS PER COMMENTS FROM PC,NCC AND RSA	LJM	BWA
A	01.11.22	UPDATED FOR NEW SPEED CUSHIONS, SIGN AND LINE INFORMATION ADDED	LJM	BWA

PROJECT APEX BUSINESS PARK	DATE 21.02.22	DRAWING STATUS INFORMATION	 create CONSULTING ENGINEERS LTD	
DRAWING TITLE S278 LOW ROAD GENERAL ARRANGEMENT AREA 3	SCALE(S) 1:250	DESIGNED LJM		DRAWN LJM
	JOB No 731	CHECKED BWA		APPROVED BWA
CLIENT NORWICH APEX LTD	DRAWING No 03/223	REVISION B		

www.createconsultingengineers.co.uk