
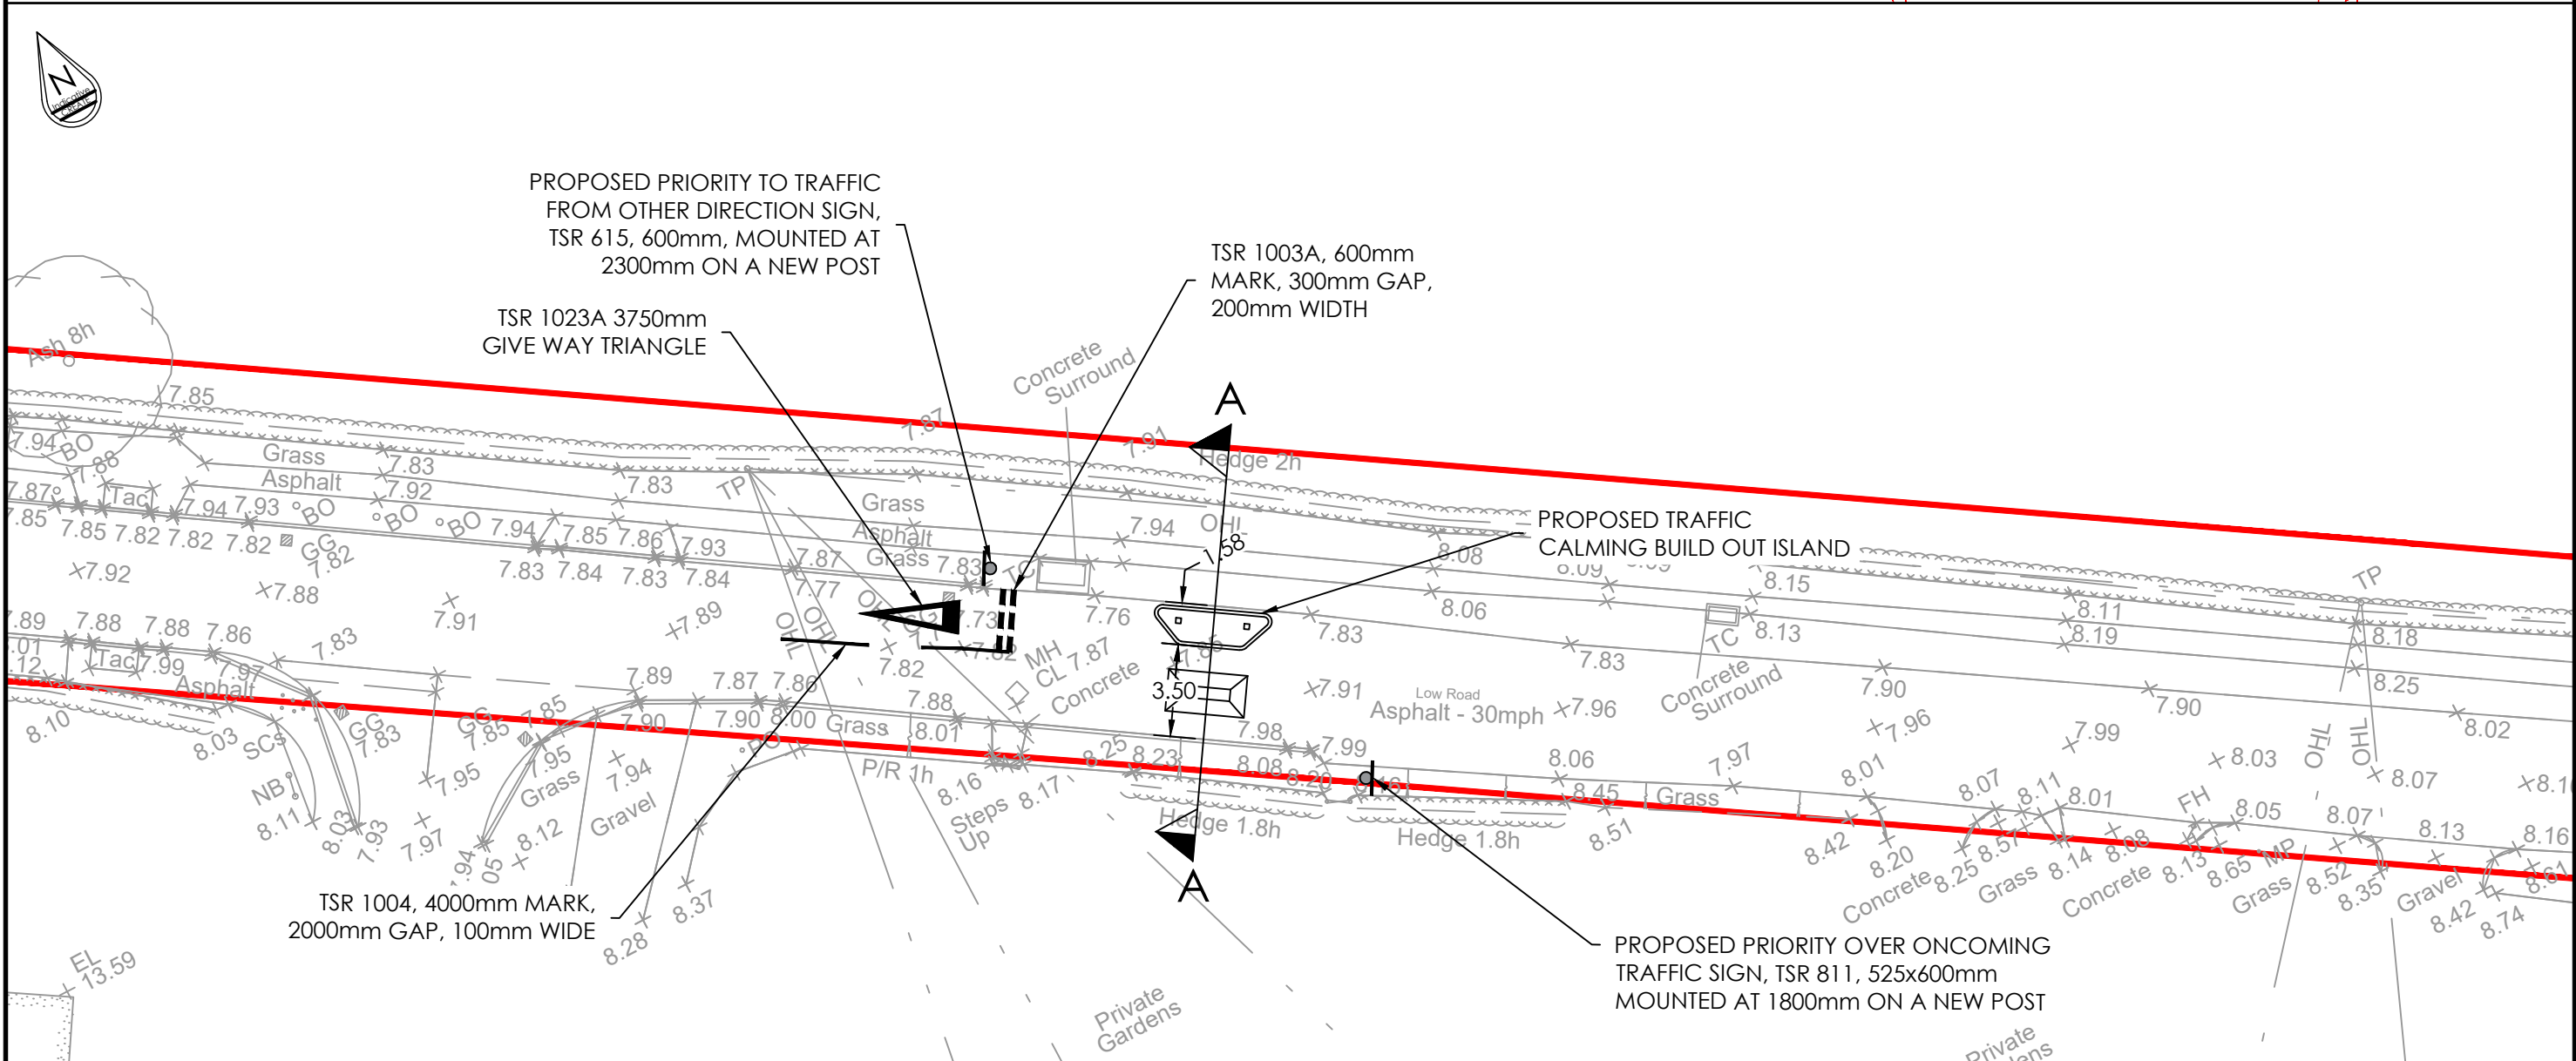


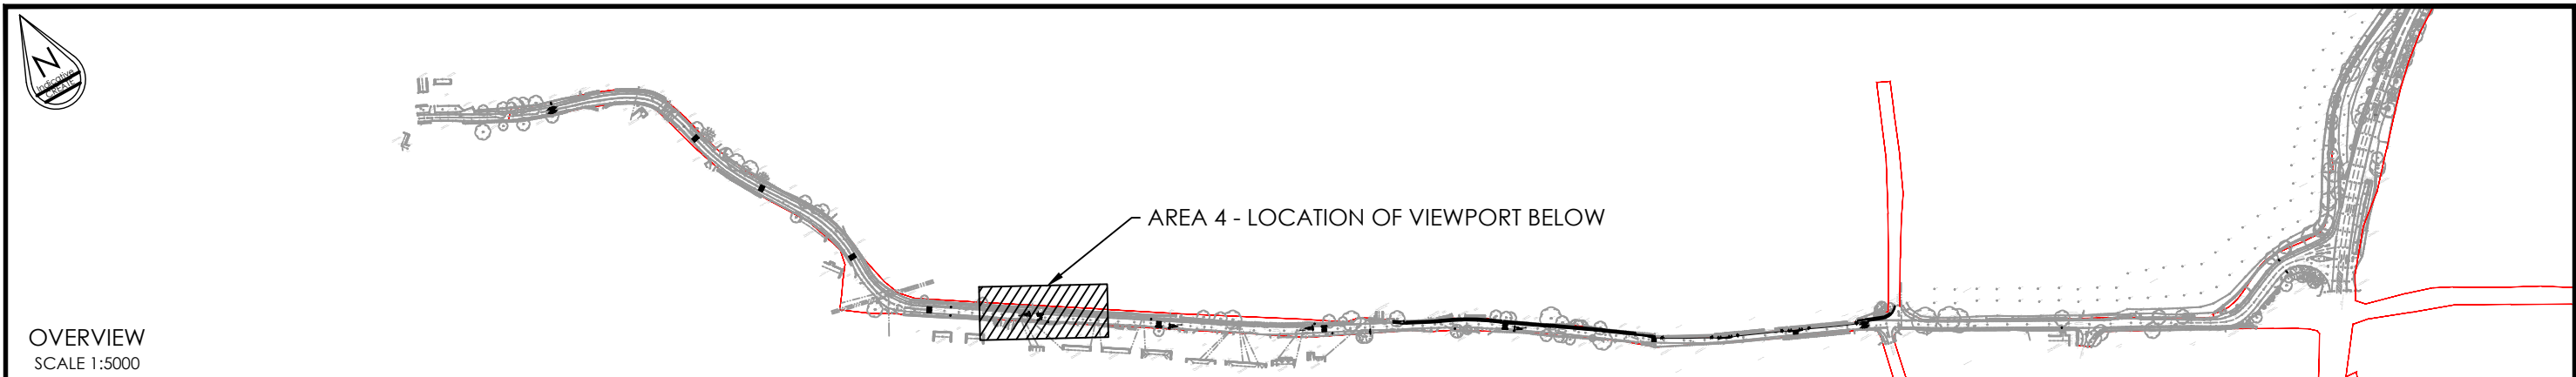

NOTES:

- ALL DIMENSIONS ARE IN METRES UNLESS OTHERWISE SPECIFIED.
- THIS DRAWING IS TO BE READ IN CONJUNCTION WITH ALL OTHER CONSULTANTS DRAWINGS AS APPROPRIATE.
- ALL WORKS TO BE IN ACCORDANCE WITH SPECIFICATION FOR HIGHWAY WORKS 1998.
- THE CONTRACTOR SHALL BE RESPONSIBLE FOR VERIFYING THE LOCATIONS OF ANY EXISTING STATUTORY UTILITIES, ALONG WITH ANY ADOPTABLE AND PRIVATE DRAINAGE THAT MAY BE AFFECTED BY THE PROPOSED WORK.
- ALL ROAD MARKINGS ARE TO TSRGD 2016, DIAGRAM NUMBERS AS STATED ON THE PLAN.
- ALL WIDTHS AND SIZES OF ROAD MARKINGS CAN BE FOUND IN TSRGD 2016 AND ARE TO BE INSTALLED AS PER THE MANUFACTURES INSTRUCTIONS.
- ALL ROAD MARKINGS ARE TO BE WHITE THERMOPLASTIC UNLESS OTHERWISE STATED.
- NO WORK SHALL BE UNDERTAKEN WITHIN THE PUBLIC HIGHWAY UNTIL A LICENSE HAS BEEN ISSUED BY NORFOLK COUNTY COUNCIL.
- SECTIONS CAN BE FOUND ON DRAWING 731/03/150

Create Consulting Engineers accept no responsibility for any unauthorised amendments to this drawing. Only figured dimensions are to be worked to. COPYRIGHT © RESERVED

REV	DATE	AMENDMENT DETAILS	DRAWN	APPROVED
B	06.03.24	UPDATED BUILD OUT LAYOUT, FOR PC, NCC AND RSA COMMENTS	LJM	BWA
A	01.11.22	UPDATED FOR NEW BUILD OUT LOCATION, SIGN AND LINE INFO ADDED	LJM	BWA

PROJECT APEX BUSINESS PARK	DATE 21.02.22	DRAWING STATUS INFORMATION	
	SCALE(S) 1:250	DESIGNED LJM	DRAWN LJM
DRAWING TITLE S278 LOW ROAD GENERAL ARRANGEMENT AREA 4	JOB No 731	CHECKED BWA	APPROVED BWA
	DRAWING No 03/224	REVISION B	
CLIENT NORWICH APEX LTD			

www.createconsultingengineers.co.uk