
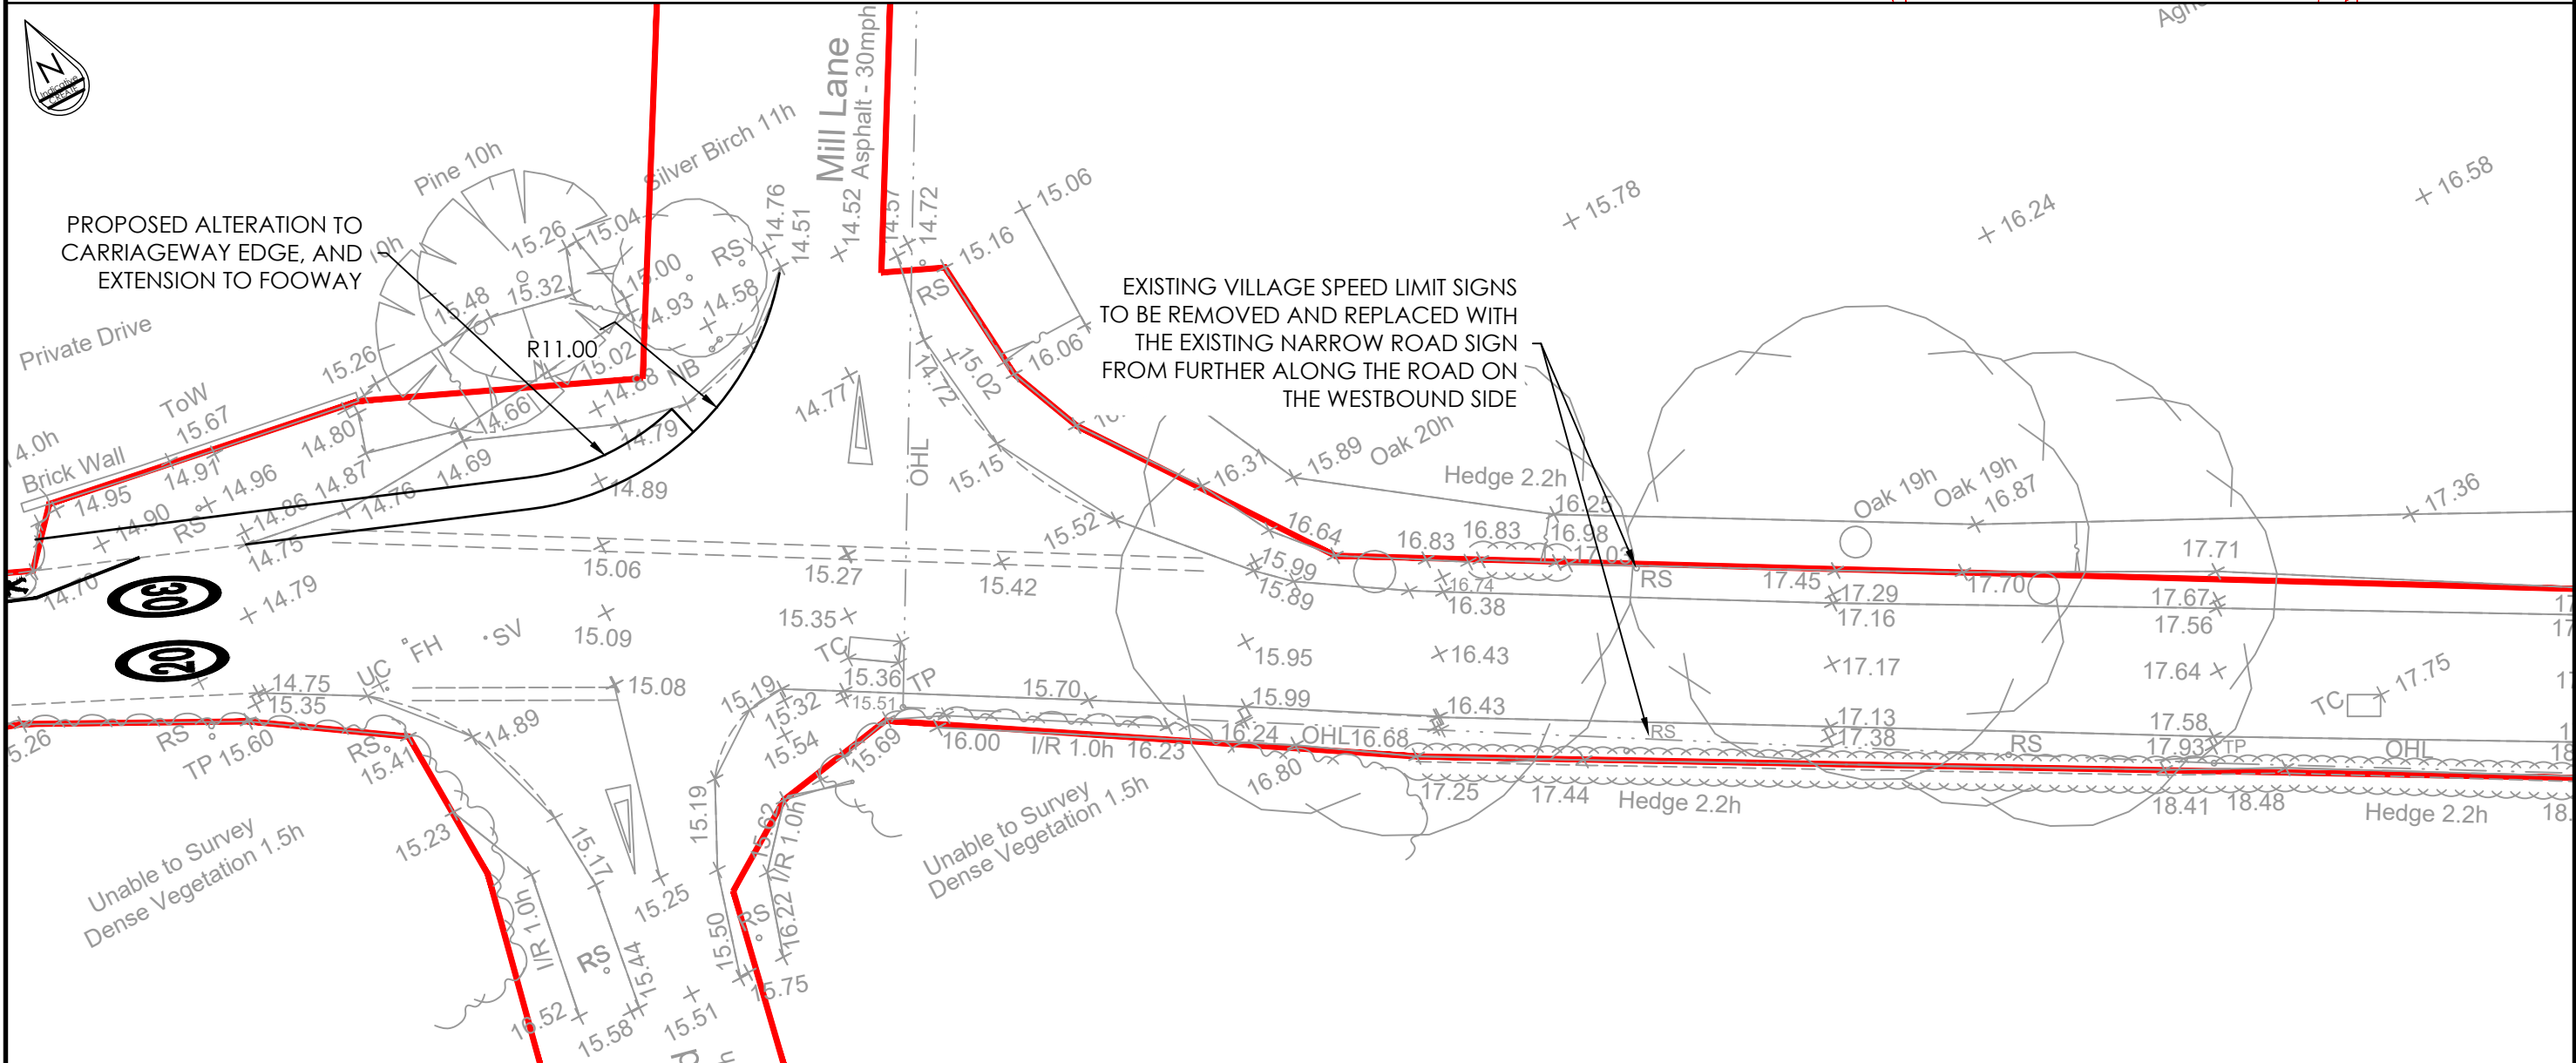


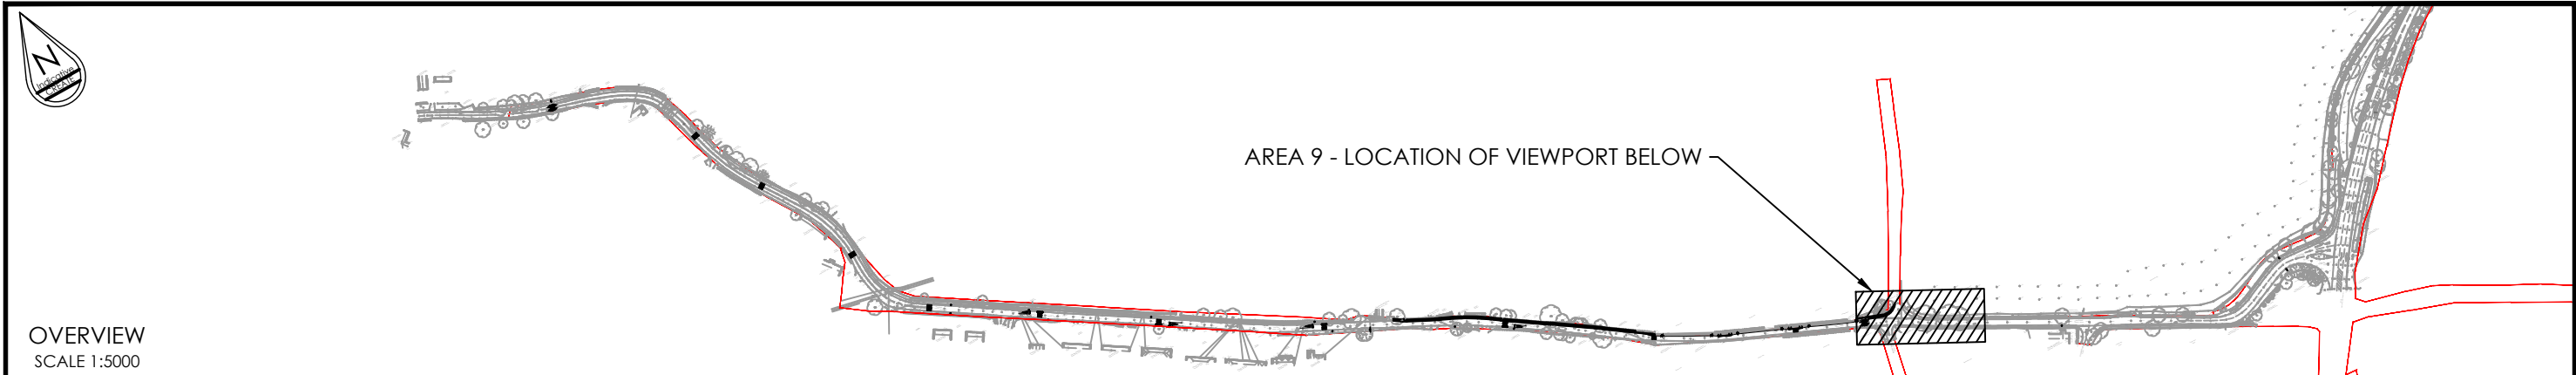

NOTES:

1. ALL DIMENSIONS ARE IN METRES UNLESS OTHERWISE SPECIFIED.
2. THIS DRAWING IS TO BE READ IN CONJUNCTION WITH ALL OTHER CONSULTANTS DRAWINGS AS APPROPRIATE.
3. ALL WORKS TO BE IN ACCORDANCE WITH SPECIFICATION FOR HIGHWAY WORKS 1998.
4. THE CONTRACTOR SHALL BE RESPONSIBLE FOR VERIFYING THE LOCATIONS OF ANY EXISTING STATUTORY UTILITIES, ALONG WITH ANY ADOPTABLE AND PRIVATE DRAINAGE THAT MAY BE AFFECTED BY THE PROPOSED WORK.
5. NO WORK SHALL BE UNDERTAKEN WITHIN THE PUBLIC HIGHWAY UNTIL A LICENSE HAS BEEN ISSUED BY NORFOLK COUNTY COUNCIL.

Create Consulting Engineers accept no responsibility for any unauthorised amendments to this drawing. Only figured dimensions are to be worked to. COPYRIGHT © RESERVED

REV	DATE	AMENDMENT DETAILS	DRAWN	APPROVED
B	05.03.24	UPDATED SIGN LOCATION, FOR LAYOUT AS PER PC, NCC & RSA COMMENTS	LJM	BWA
A	01.11.22	UPDATED FOR NEW LAYOUT AND NCC/RSA COMMENTS	LJM	BWA

PROJECT APEX BUSINESS PARK	DATE 21.02.22	DRAWING STATUS INFORMATION	
	SCALE(S) 1:250	DESIGNED LJM	DRAWN LJM
		CHECKED BWA	APPROVED BWA
	DRAWING TITLE S278 LOW ROAD GENERAL ARRANGEMENT AREA 9	JOB No 731	
CLIENT NORWICH APEX LTD	DRAWING No 03/229	REVISION B	



www.createconsultingengineers.co.uk