


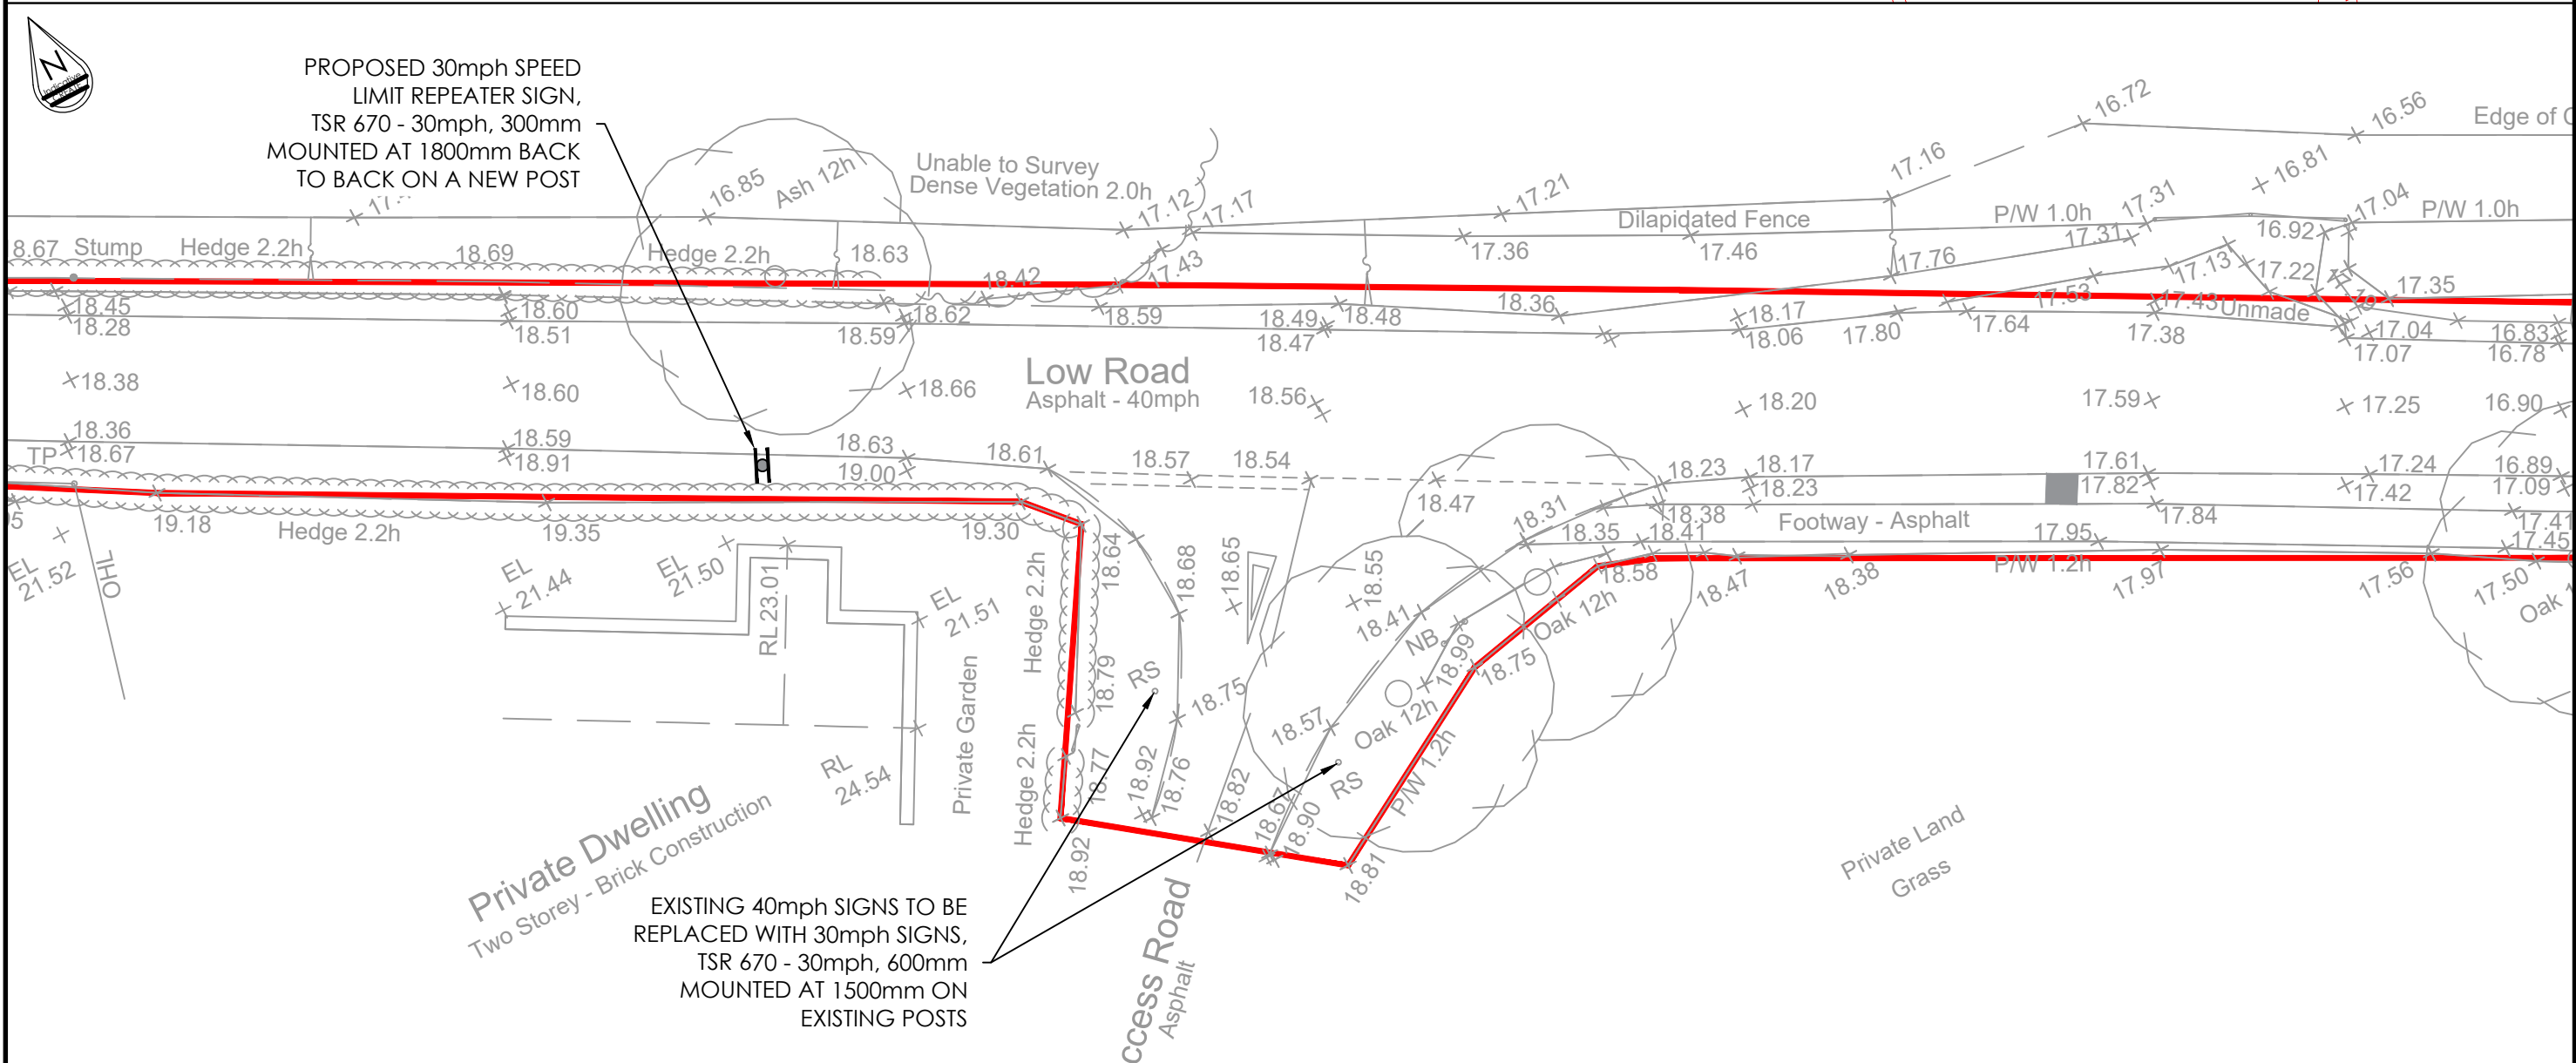

NOTES:

- ALL DIMENSIONS ARE IN METRES UNLESS OTHERWISE SPECIFIED.
- THIS DRAWING IS TO BE READ IN CONJUNCTION WITH ALL OTHER CONSULTANTS DRAWINGS AS APPROPRIATE.
- ALL WORKS TO BE IN ACCORDANCE WITH SPECIFICATION FOR HIGHWAY WORKS 1998.
- THE CONTRACTOR SHALL BE RESPONSIBLE FOR VERIFYING THE LOCATIONS OF ANY EXISTING STATUTORY UTILITIES, ALONG WITH ANY ADOPTABLE AND PRIVATE DRAINAGE THAT MAY BE AFFECTED BY THE PROPOSED WORK.
- ALL ROAD MARKINGS ARE TO TSRGD 2016, DIAGRAM NUMBERS AS STATED ON THE PLAN.
- ALL WIDTHS AND SIZES OF ROAD MARKINGS CAN BE FOUND IN TSRGD 2016 AND ARE TO BE INSTALLED AS PER THE MANUFACTURES INSTRUCTIONS.
- ALL ROAD MARKINGS ARE TO BE WHITE THERMOPLASTIC UNLESS OTHERWISE STATED.
- NO WORK SHALL BE UNDERTAKEN WITHIN THE PUBLIC HIGHWAY UNTIL A LICENSE HAS BEEN ISSUED BY NORFOLK COUNTY COUNCIL.

Create Consulting Engineers accept no responsibility for any unauthorised amendments to this drawing. Only figured dimensions are to be worked to.

REV	DATE	AMENDMENT DETAILS	DRAWN	APPROVED
A	01.11.22	MIRROR REMOVED AS PER RSA COMMENTS, SIGN AND LINE INFO ADDED	LJM	BWA

PROJECT APEX BUSINESS PARK	DATE 21.02.22	DRAWING STATUS INFORMATION	
DRAWING TITLE S278 LOW ROAD GENERAL ARRANGEMENT AREA 10	SCALE(S) 1:250	DESIGNED LJM	DRAWN LJM
	JOB No 731	CHECKED BWA	APPROVED BWA
	CLIENT NORWICH APEX LTD	DRAWING No 03/230	REVISION A

create
CONSULTING
ENGINEERS LTD

www.createconsultingengineers.co.uk

ORIGINAL SHEET SIZE - A3 Landscape

DO NOT SCALE