




WINDOW 1
SCALE 1:500

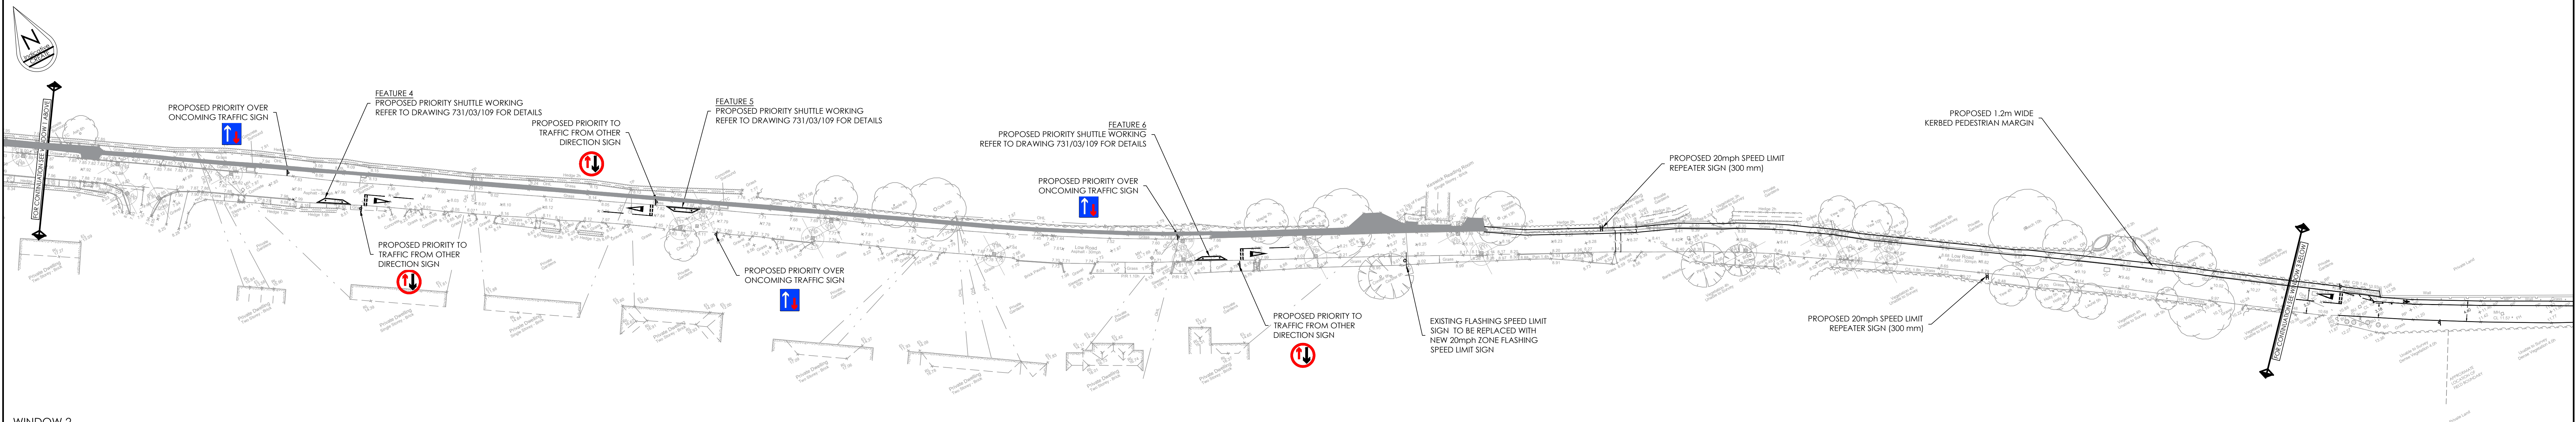

WINDOW 2
SCALE 1:500

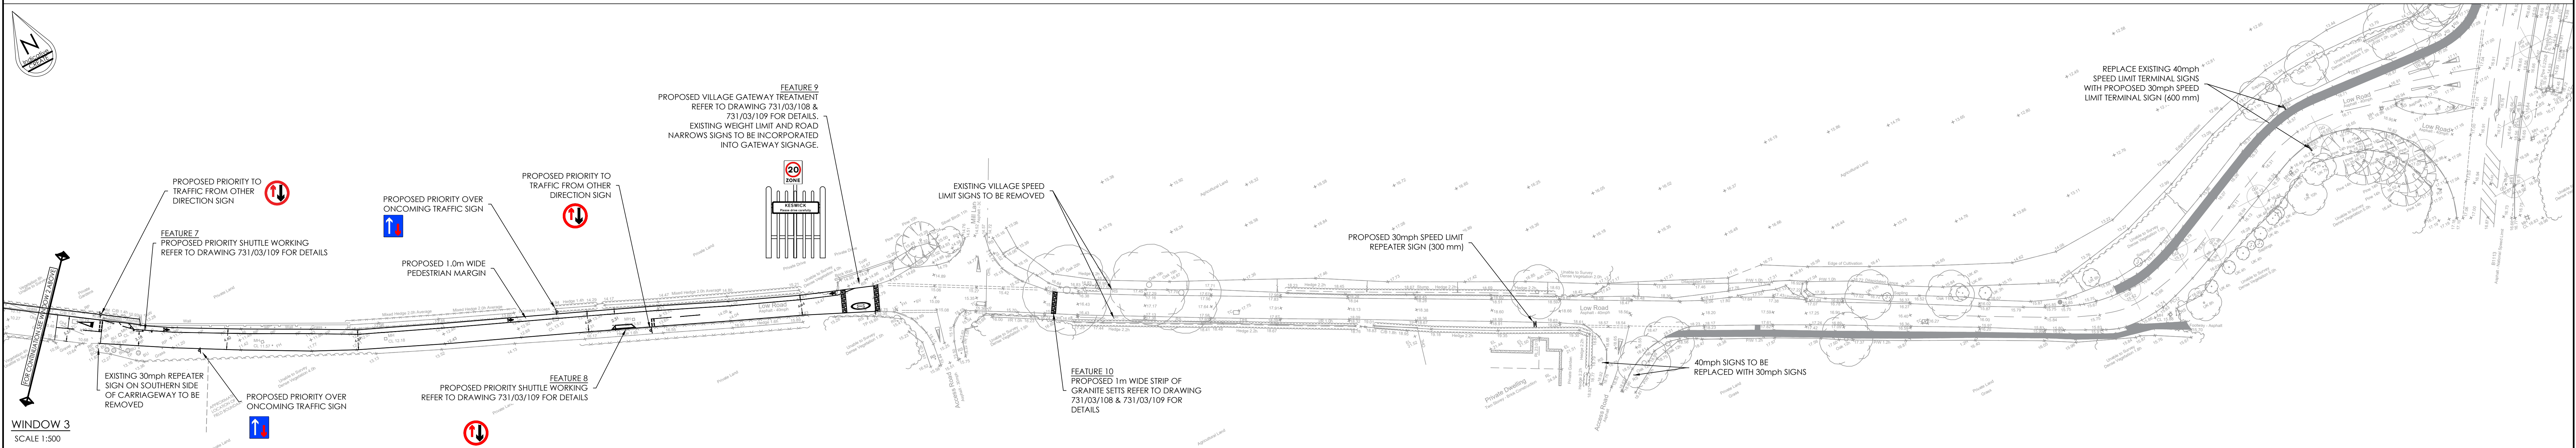

WINDOW 3
SCALE 1:500

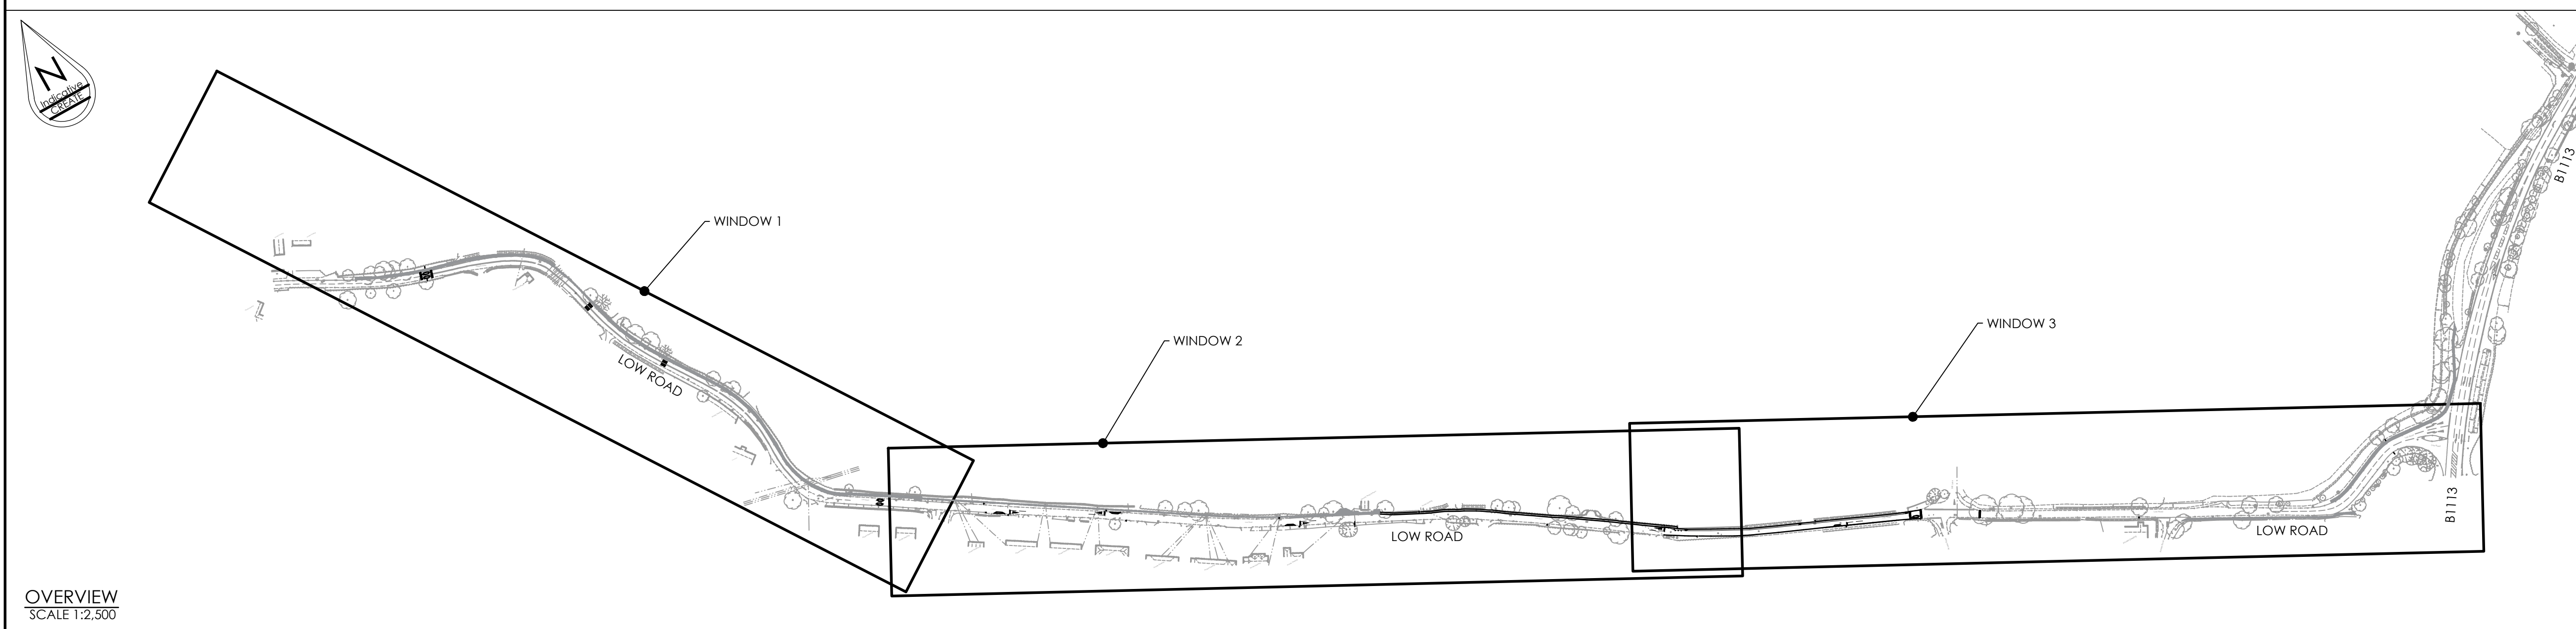

OVERVIEW
SCALE 1:2,500

- NOTES:
- THIS DRAWING HAS BEEN BASED ON TOPOGRAPHICAL SURVEY '2501 1ea-01' BY SURVEY SOLUTIONS DATED 25/09/2019
 - DRAWING TO BE READ IN CONJUNCTION WITH ALL OTHER SCHEME PLANS.


KEY:

	EXISTING ASPHALT FOOTWAY (TO REMAIN)
	PROPOSED STRIP OF GRANITE SETS

Create Consulting Engineers accept no responsibility for any unauthorised amendments to this drawing. Only figured dimensions are to be worked to. [COPYRIGHT © RESERVED]

REV	DATE	AMENDMENT DETAILS	DRAWN	APPROVED
C	30.10.20	SCHEME AMENDED TO SUIT NCC AND PARISH COMMENTS	JPP	JPC
B	25.09.20	SCHEME AMENDED	SC	JPC
A	24.06.20	SCHEME AMENDED	JPP	JPC

PROJECT APEX BUSINESS PARK	DATE 04.04.20	DRAWING STATUS INFORMATION
DRAWING TITLE S278 LOW ROAD TRAFFIC CALMING GENERAL ARRANGEMENT	DESIGNED JG	DRAWN JG
CHECKED JPP	APPROVED BWA	
CLIENT NORWICH APEX LTD	DRAWINGS NO 03/107	REVISION C

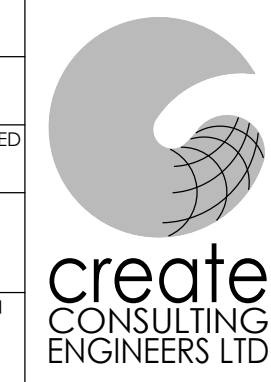

www.createconsultingengineers.co.uk