



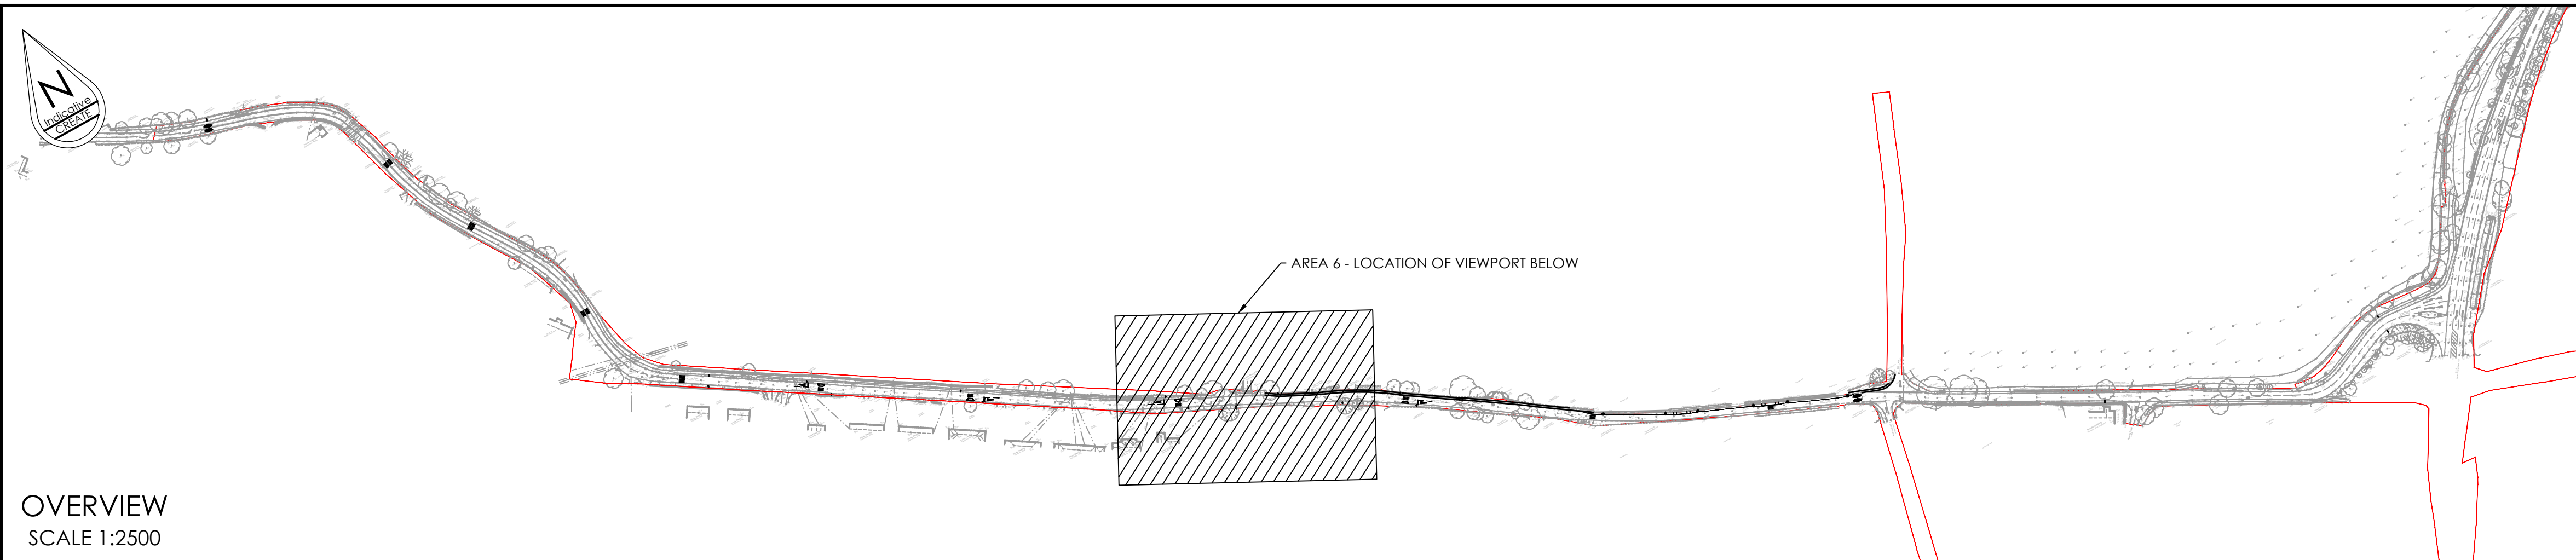

OVERVIEW
SCALE 1:2500

- NOTES:
1. ALL DIMENSIONS ARE IN METRES UNLESS OTHERWISE SPECIFIED.
 2. THIS DRAWING IS TO BE READ IN CONJUNCTION WITH ALL OTHER CONSULTANTS DRAWINGS AS APPROPRIATE.
 3. ALL WORKS TO BE IN ACCORDANCE WITH SPECIFICATION FOR HIGHWAY WORKS 1998.
 4. THE CONTRACTOR SHALL BE RESPONSIBLE FOR VERIFYING THE LOCATIONS OF ANY EXISTING STATUTORY UTILITIES, ALONG WITH ANY ADOPTABLE AND PRIVATE DRAINAGE THAT MAY BE AFFECTED BY THE PROPOSED WORK.
 5. ALL ROAD MARKINGS ARE TO TSRGD 2016, DIAGRAM NUMBERS AS STATED ON THE PLAN.
 6. ALL WIDTHS AND SIZES OF ROAD MARKINGS CAN BE FOUND IN TSRGD 2016 AND ARE TO BE INSTALLED AS PER THE MANUFACTURES INSTRUCTIONS.
 7. ALL ROAD MARKINGS ARE TO BE WHITE THERMOPLASTIC UNLESS OTHERWISE STATED.
 8. NO WORK SHALL BE UNDERTAKEN WITHIN THE PUBLIC HIGHWAY UNTIL A LICENSE HAS BEEN ISSUED BY NORFOLK COUNTY COUNCIL.
 9. SECTIONS CAN BE FOUND ON DRAWING 731/03/150

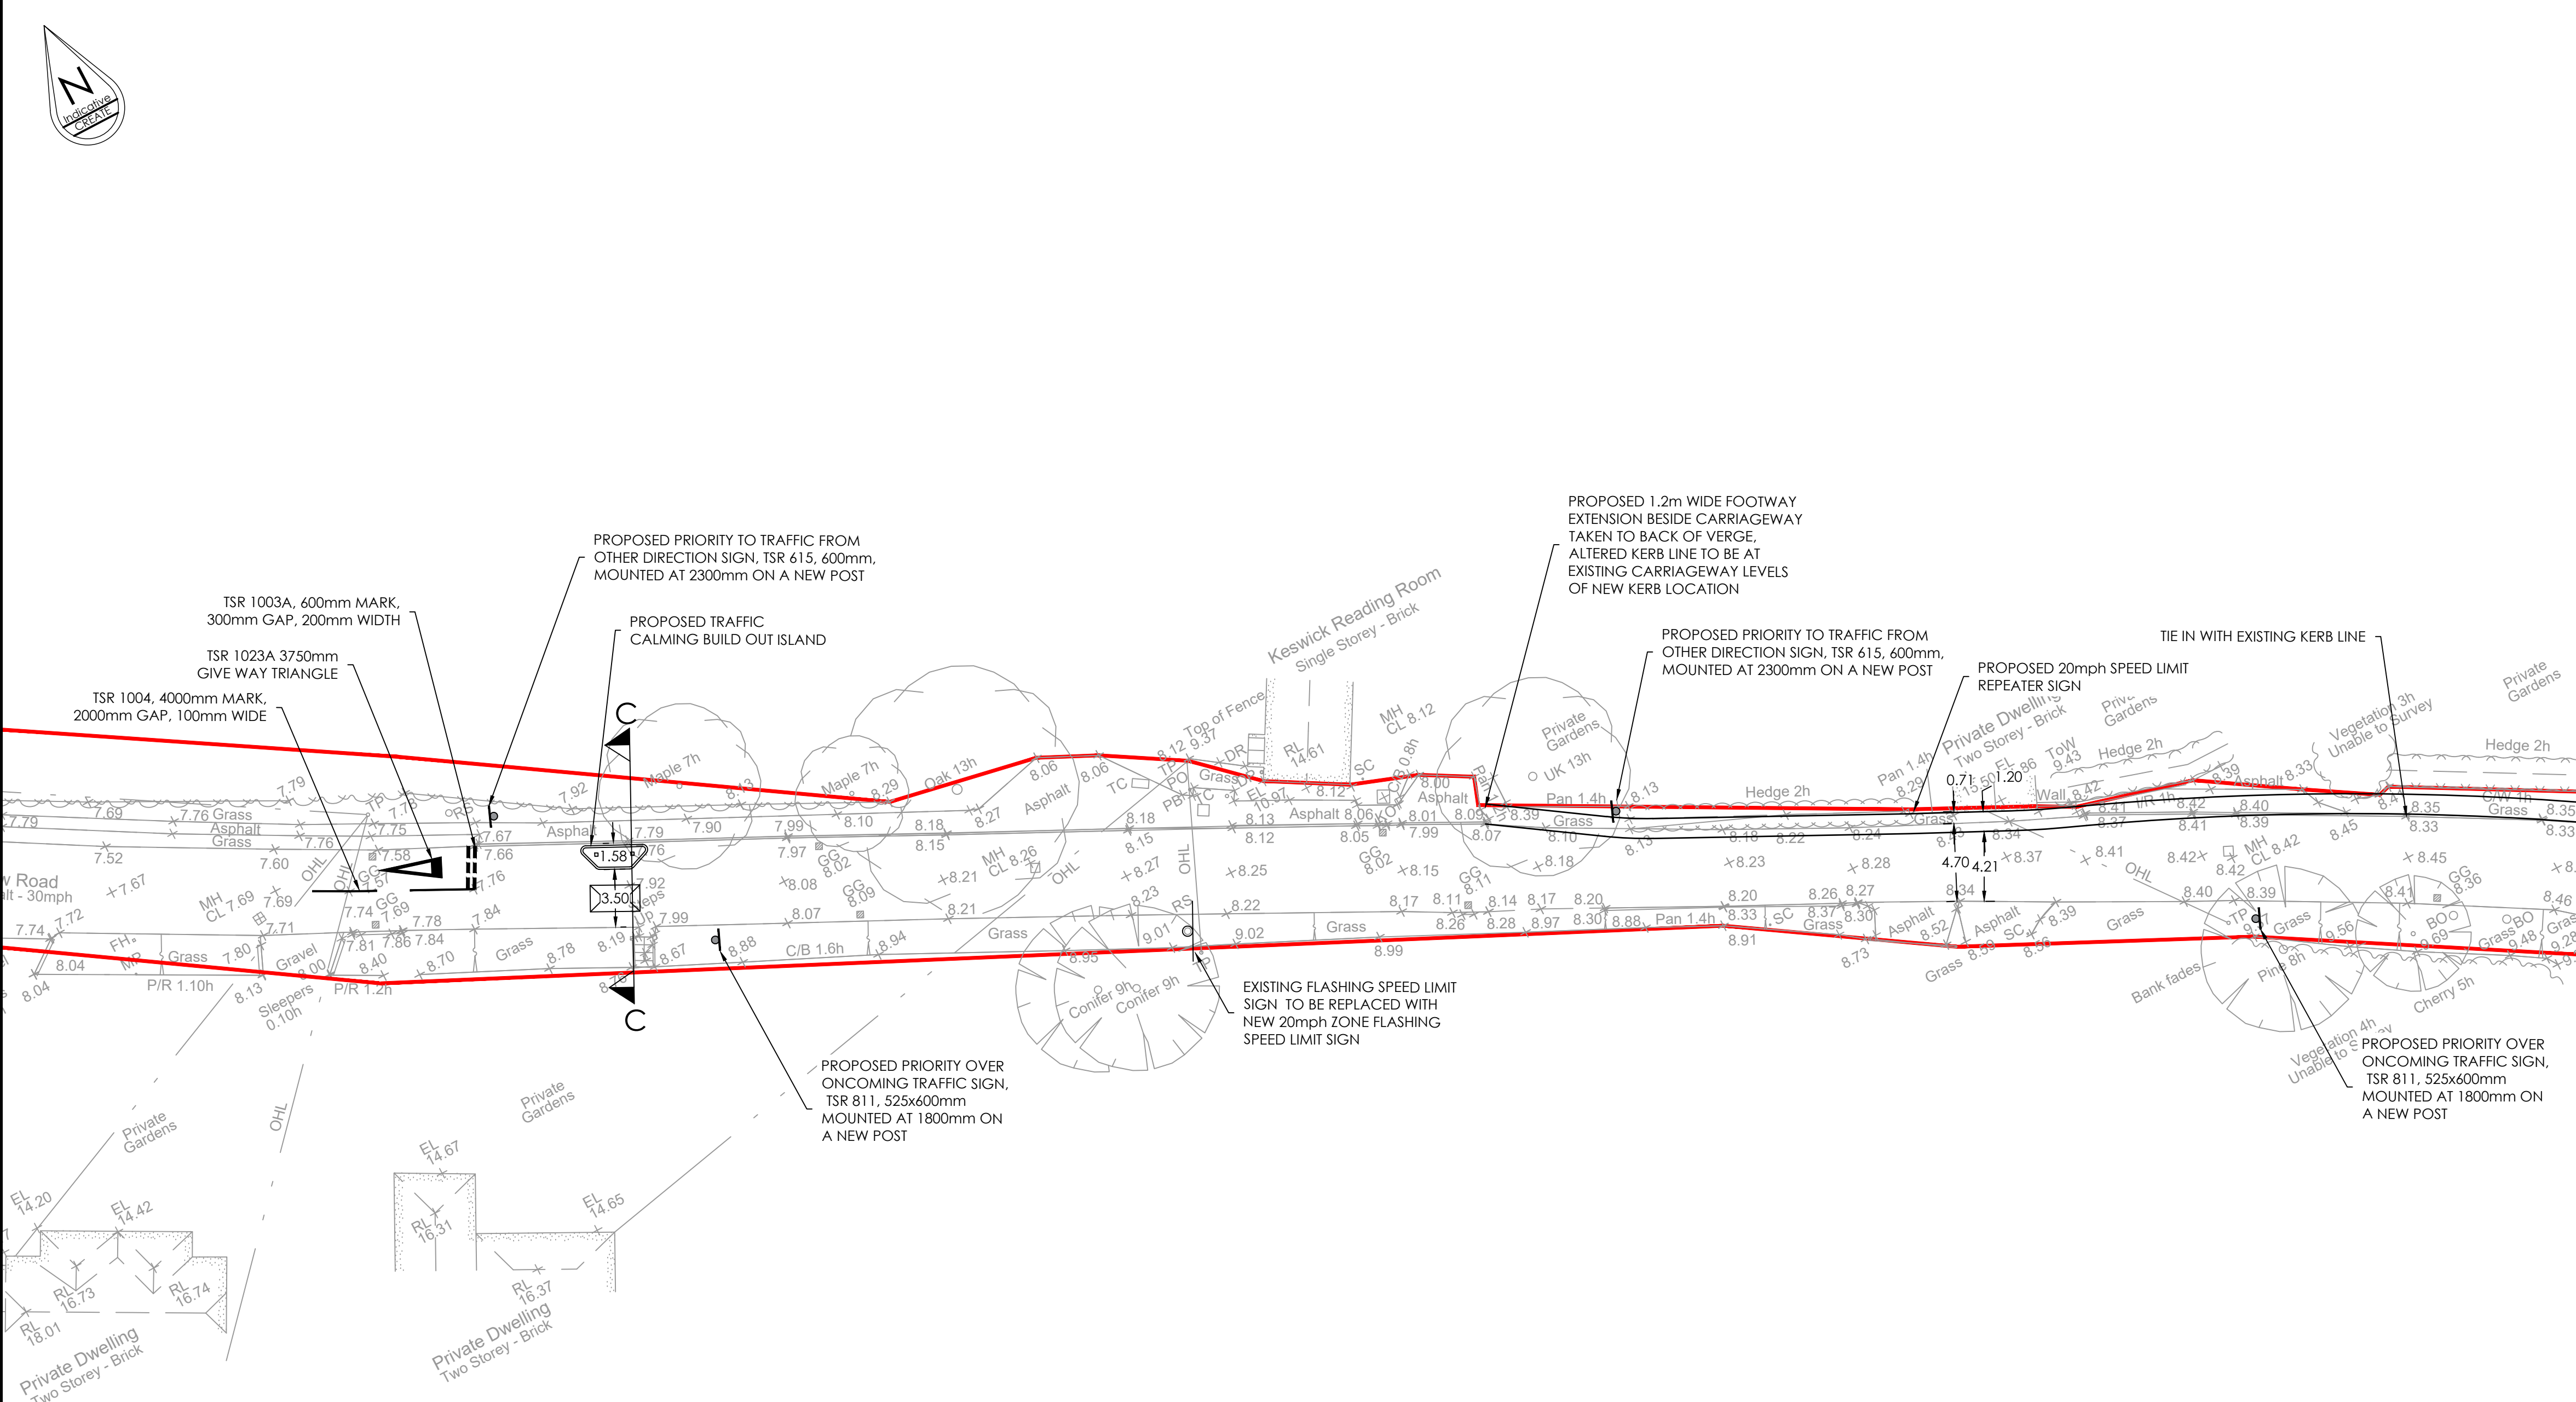

Create Consulting Engineers accept no responsibility for any unauthorised amendments to this drawing. Only figured dimensions are to be worked to. COPYRIGHT © RESERVED

REV	DATE	AMENDMENT DETAILS	DRAWN	APPROVED
B	01.03.24	UPDATED WITH ADDITIONAL SIGNS AS PER PC, NCC AND RSA COMMENTS	LJM	BWA
A	01.11.22	UPDATED FOR NEW BUILDOUT LOCATION, SIGN AND LINE INFO ADDED	LJM	BWA

PROJECT
APEX BUSINESS PARK

DRAWING TITLE
S278 LOW ROAD
GENERAL ARRANGEMENT
AREA 6

CLIENT
NORWICH APEX LTD

DATE
21.02.22

SCALE(S)
1:250

JOB No
731

DRAWING No
03/226

DRAWING STATUS
INFORMATION

DESIGNED
LJM

CHECKED
BWA

DRAWN
LJM

APPROVED
BWA

REVISION
B

www.createconsultingengineers.co.uk